


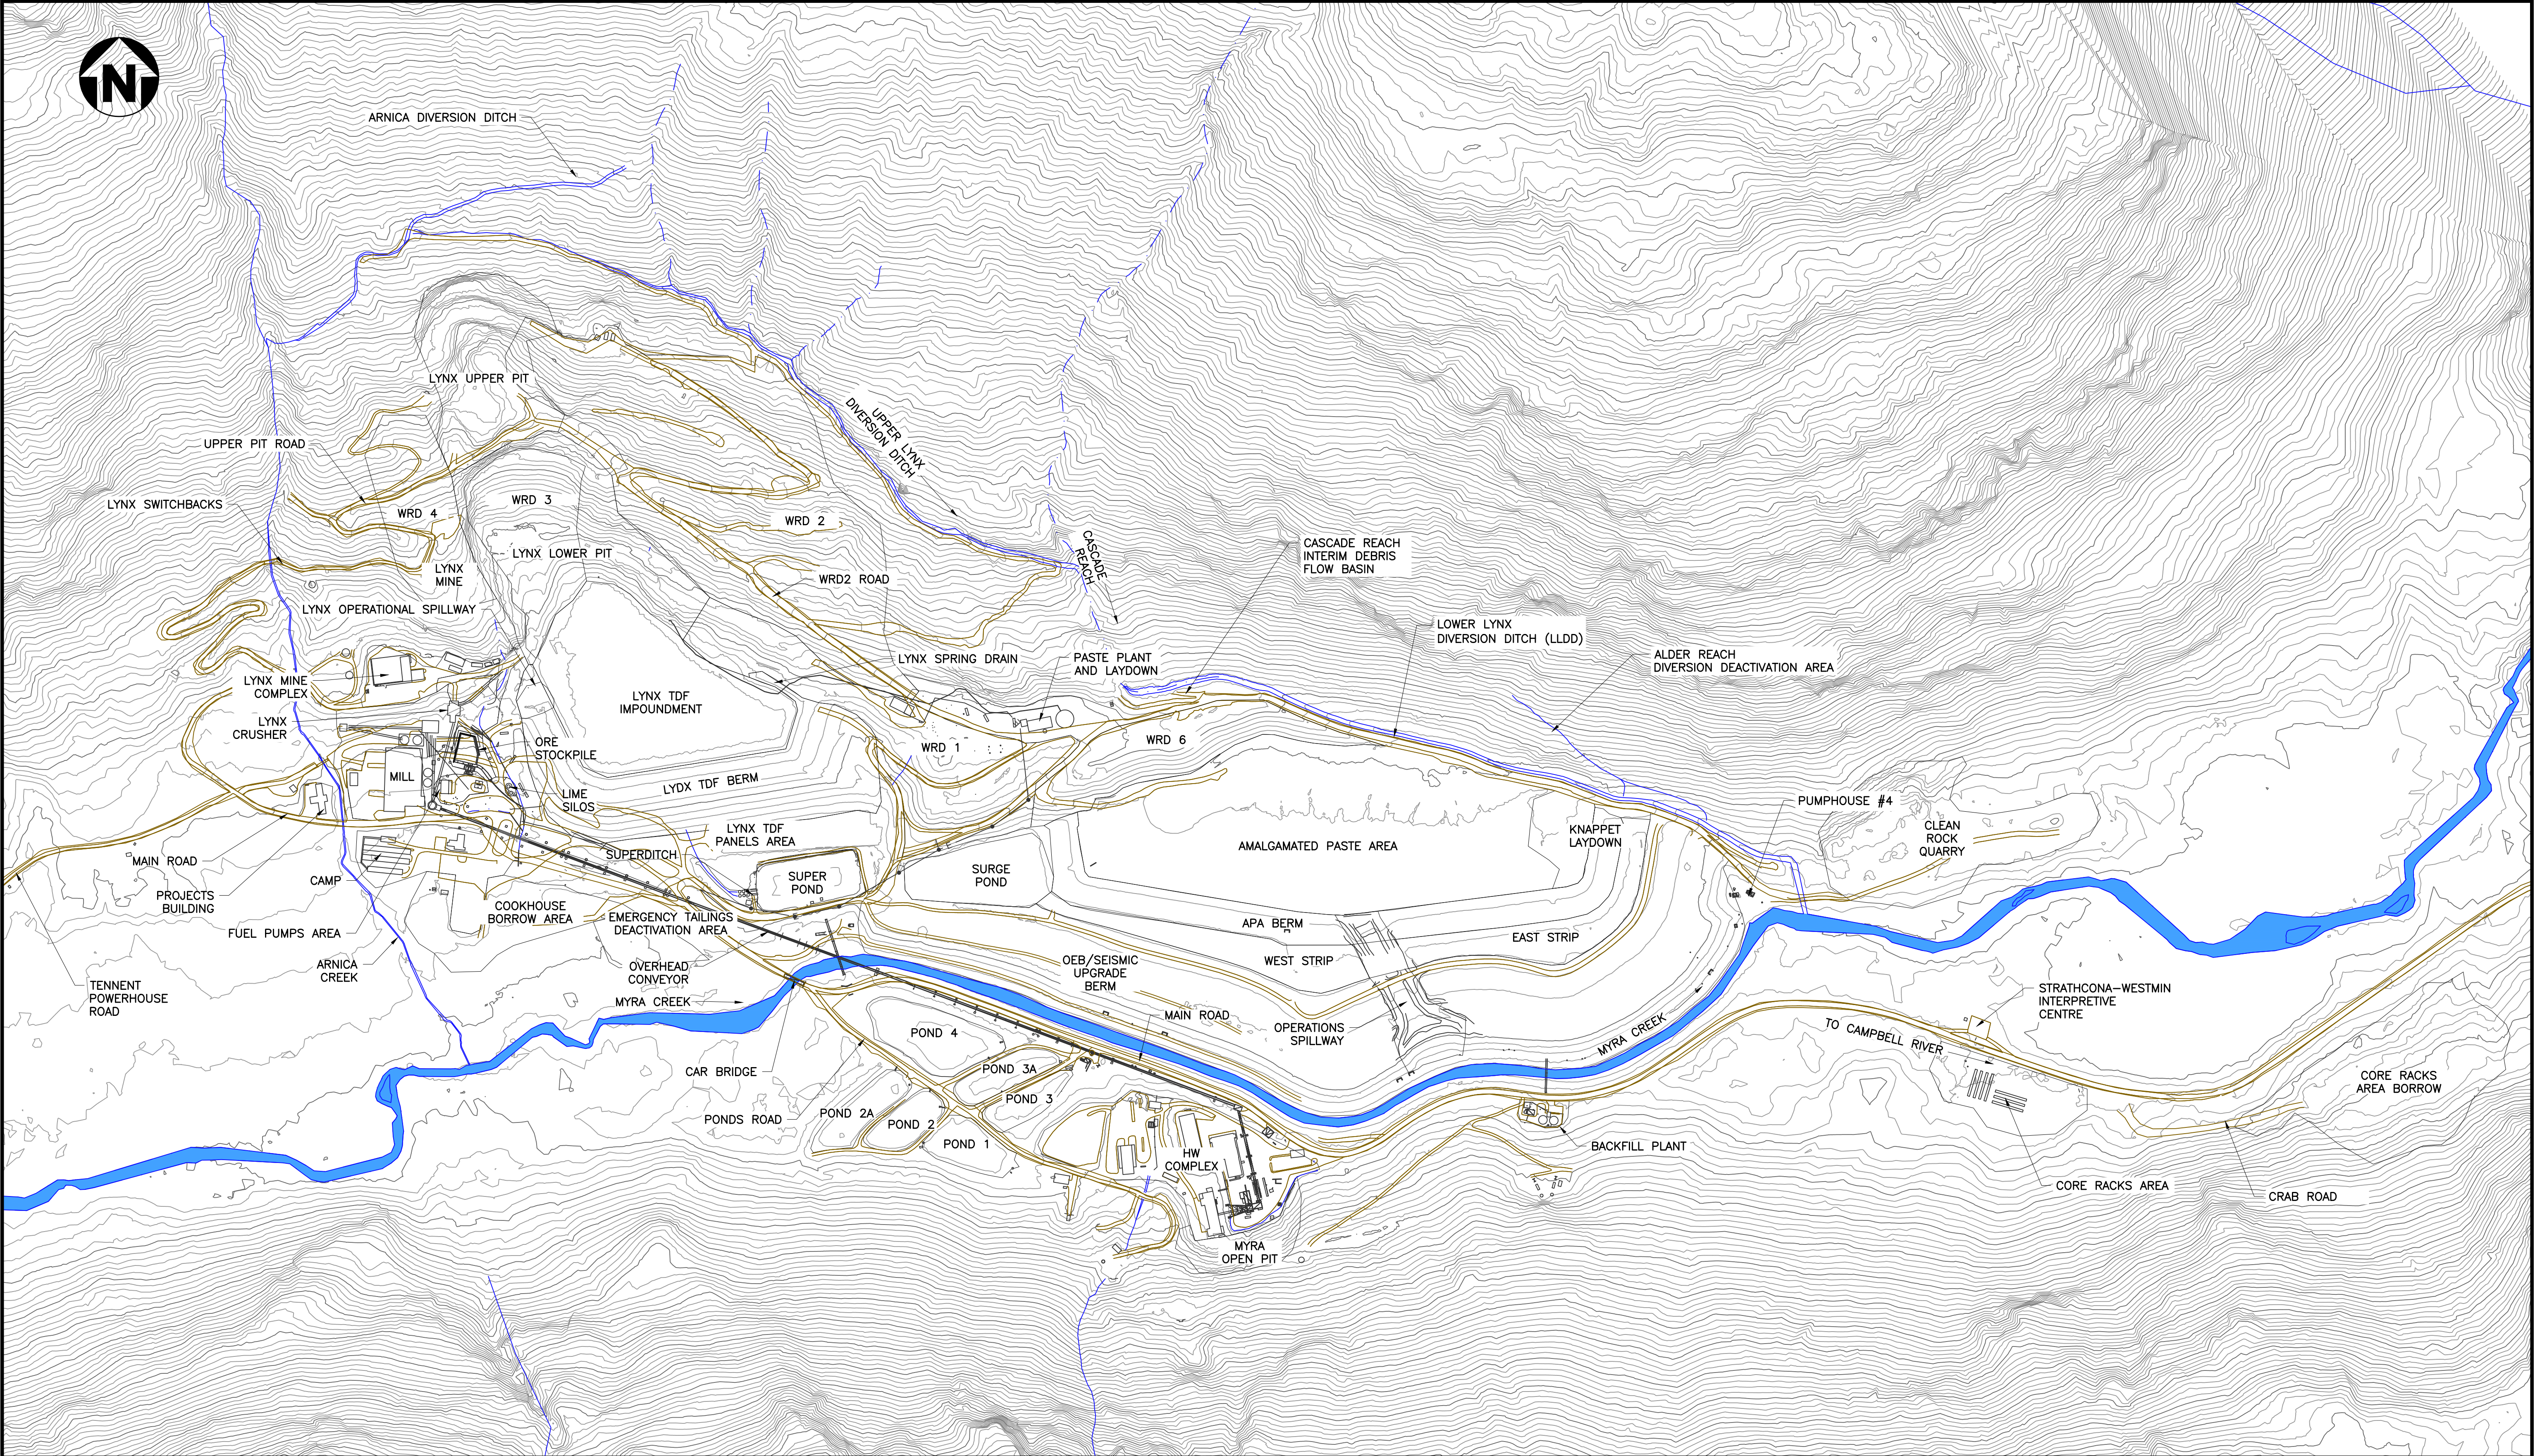

NOTES: 1. CONTOUR INTERVAL IS 5.0 m. 2. OEB = OUTER EMBANKMENT BERM 3. APA = AMALGAMATED PASTE AREA	CLIENT:		  Wood Environment & Infrastructure Solutions, a Division of Wood Canada Limited 4385 Boban Drive, Nanaimo, BC V9T 5V9 Tel: 1-250-758-1887 Fax: 1-250-758-1899	DRAWN BY: KL		PROJECT: MYRA FALLS	DATE: MARCH 2020		
	CHECKED BY: BEW			PROJECT NO: NX14001B1.8.500					
	DATUM: NAD 83			REV. NO: 1					
	PROJECTION: UTM Zone 10			FIGURE NO: 1					
	SCALE: AS SHOWN			TITLE: GENERAL SITE PLAN 2020 CONFIGURATION					